


BERNARD BARUCH WAY (EAST 25TH STREET)

LEXINGTON AVENUE


EAST 24TH STREET

0 5 10 20 40 Ft.

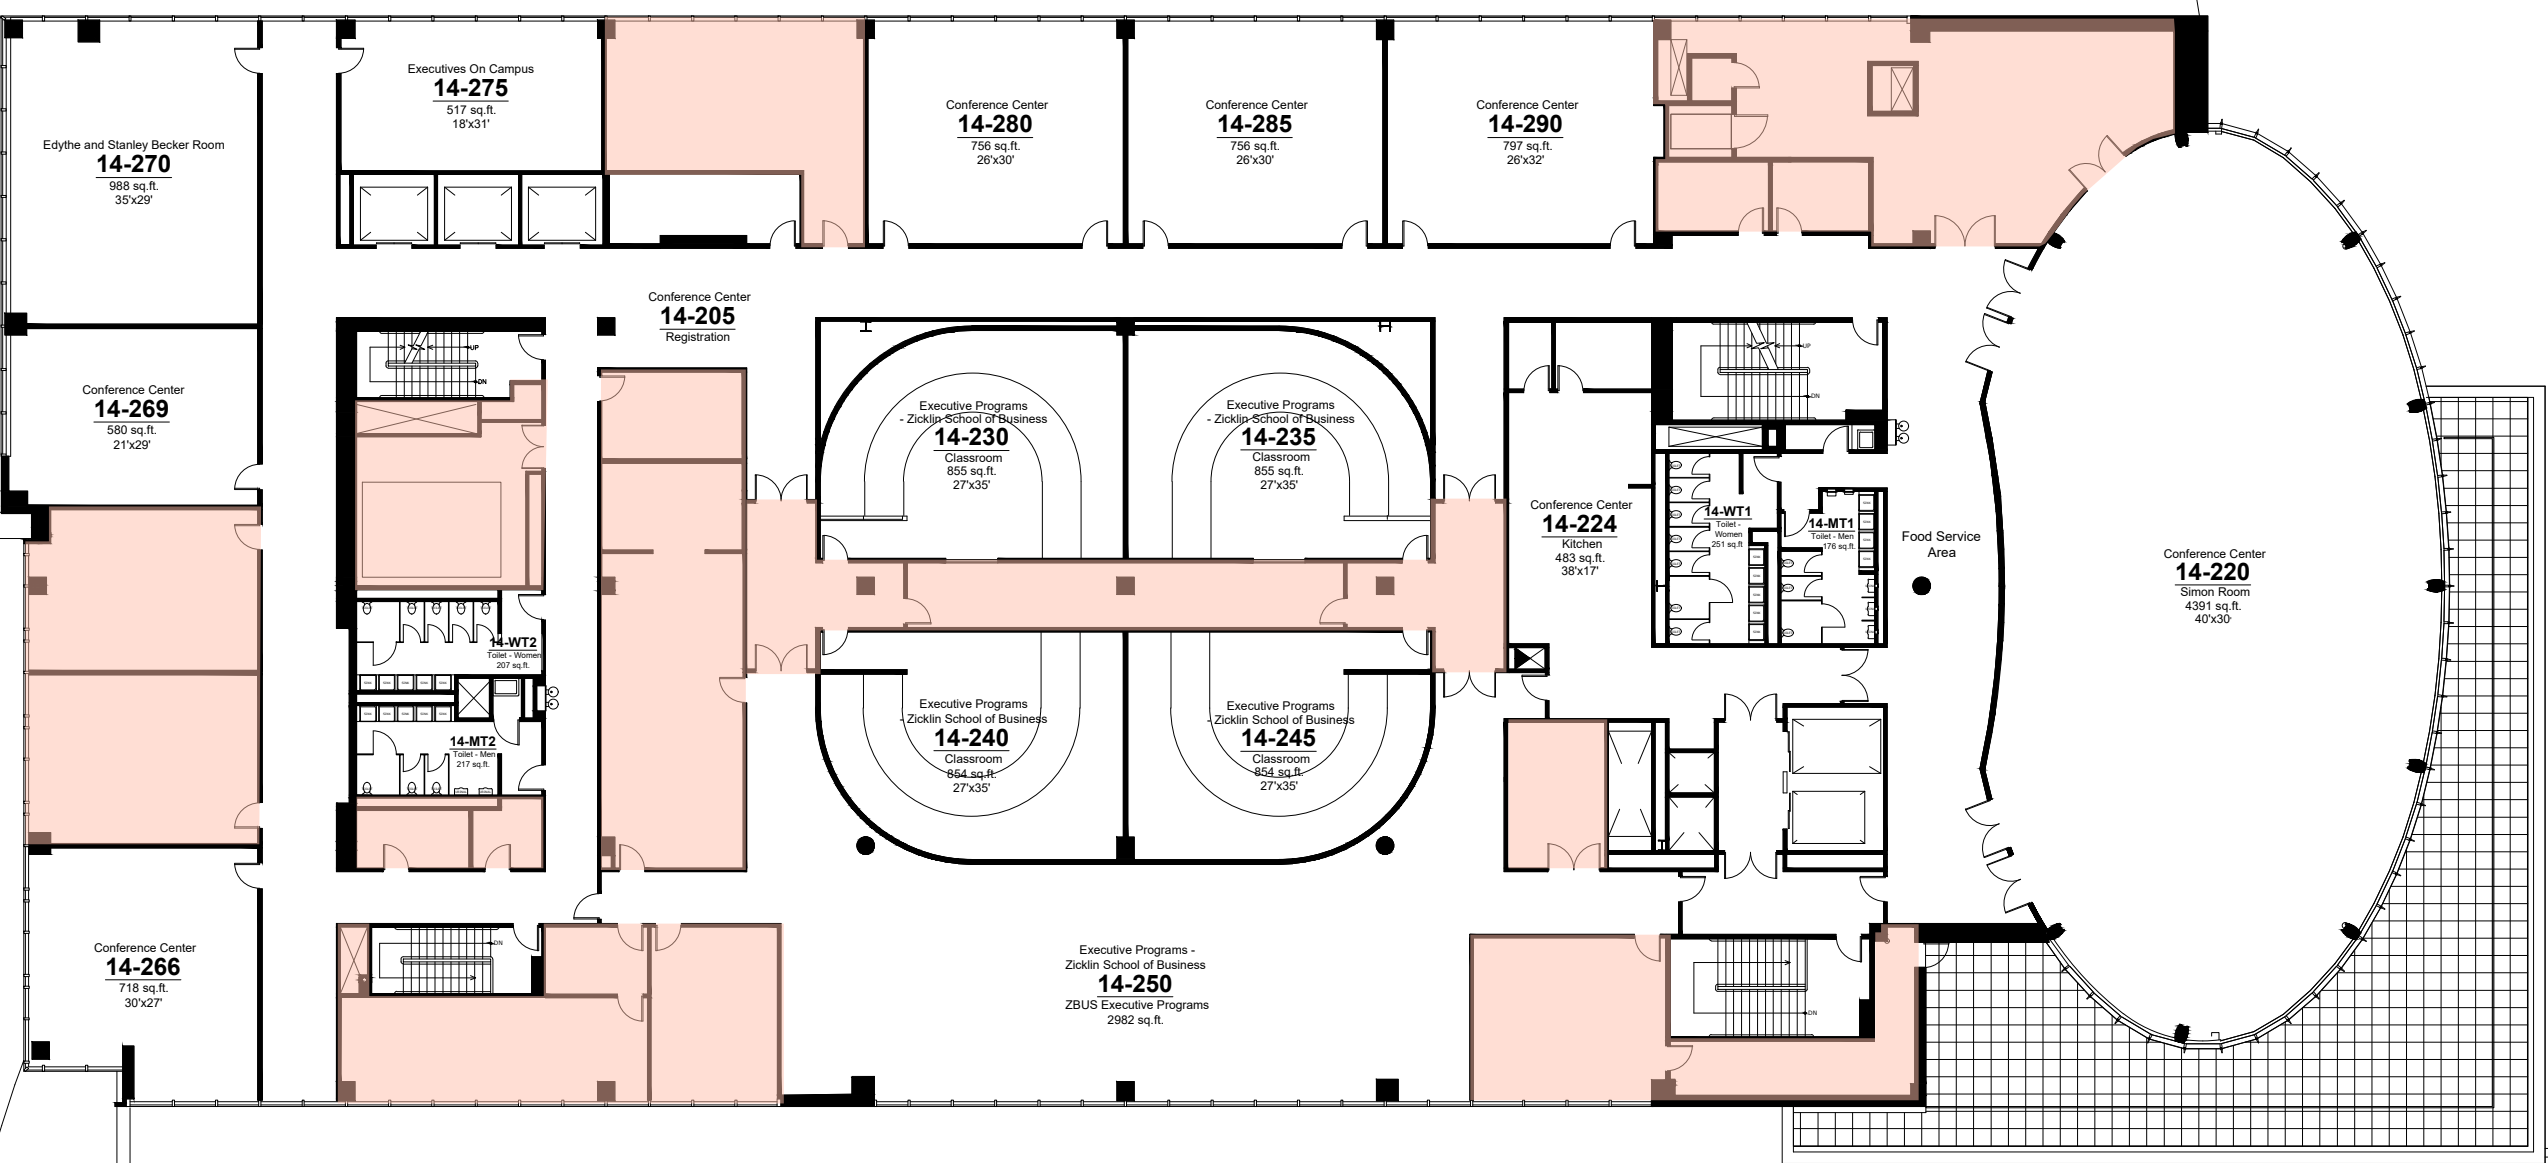

Restroom Key:
 14-MT1 Mens: 6 person capacity
 14-MT2 Mens: 5 person capacity
 14-WT1 Mens: 7 person capacity
 14-WT2 Mens: 5 person capacity

WILLIAM & ANITA NEWMAN VERTICAL CAMPUS
 ONE BERNARD BARUCH WAY - 55 LEXINGTON AVENUE

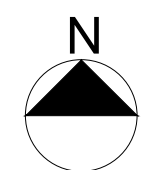

B 14
 BUILDING FLOOR
 NOVEMBER 2020